

$$\frac{0.05\%}{179.87} \rightarrow \text{NAGIB NIVELETE}$$

PM

④


 \odot_5

NAGIB NIVELETE

POSTOJEJE ME\NE TA^KE

NOVOODRE\ENE ME\NE TA^KE

PRELOMNE TA^KE GRANICE GRA\EVINSKOG PODRU^JA NASEQA

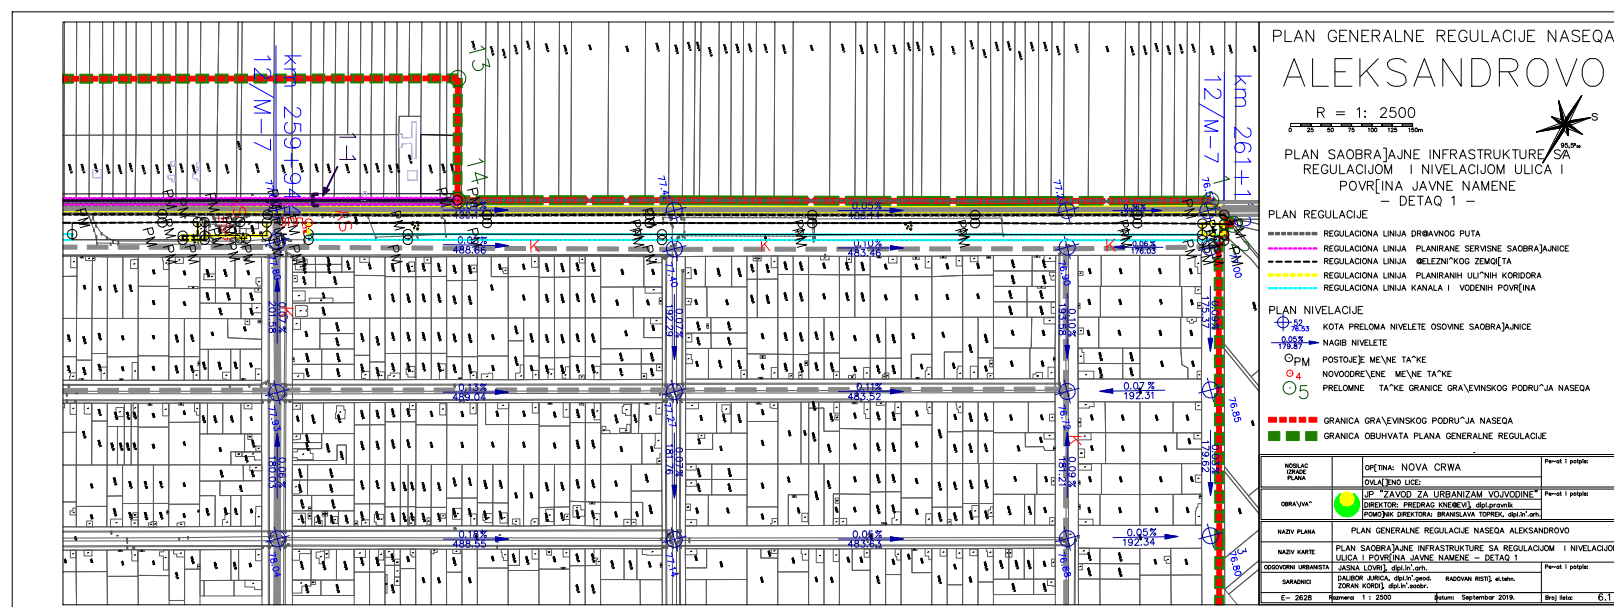

— GRAĐEVINSKA LINIJA
 ■ ZAŠTITNI POJAS KANALA (5m)